


**SITE LEGEND**  
 #U - Unserviced  
 #E - Electrical Only  
 #W - Water/Electric  
 #F - Full Service  
 #T - Tent Platform

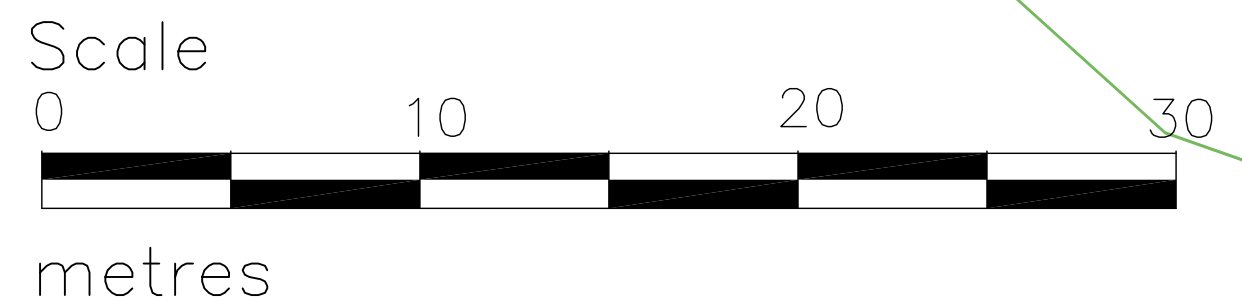

THE CORPORATION OF THE CITY OF NELSON 310 WARD STREET NELSON, B.C. V1L 5S4			
Site Plan Nelson City Camp Ground			
SCALE: 1:200	DATE: Apr 21, 2017	DESIGNED: DB	DRAWING NO. City Camp Ground 2016
PUBLIC WORKS DEPT.		APPROVED:	

NELSON CITY CAMPGROUND

PARK

PLAN  
10416